



# TRANSFER STATION

## MIDDLE BAY FLOOR & PUSH WALL REHABILITATION

### PROJECT NO. TS-21-22

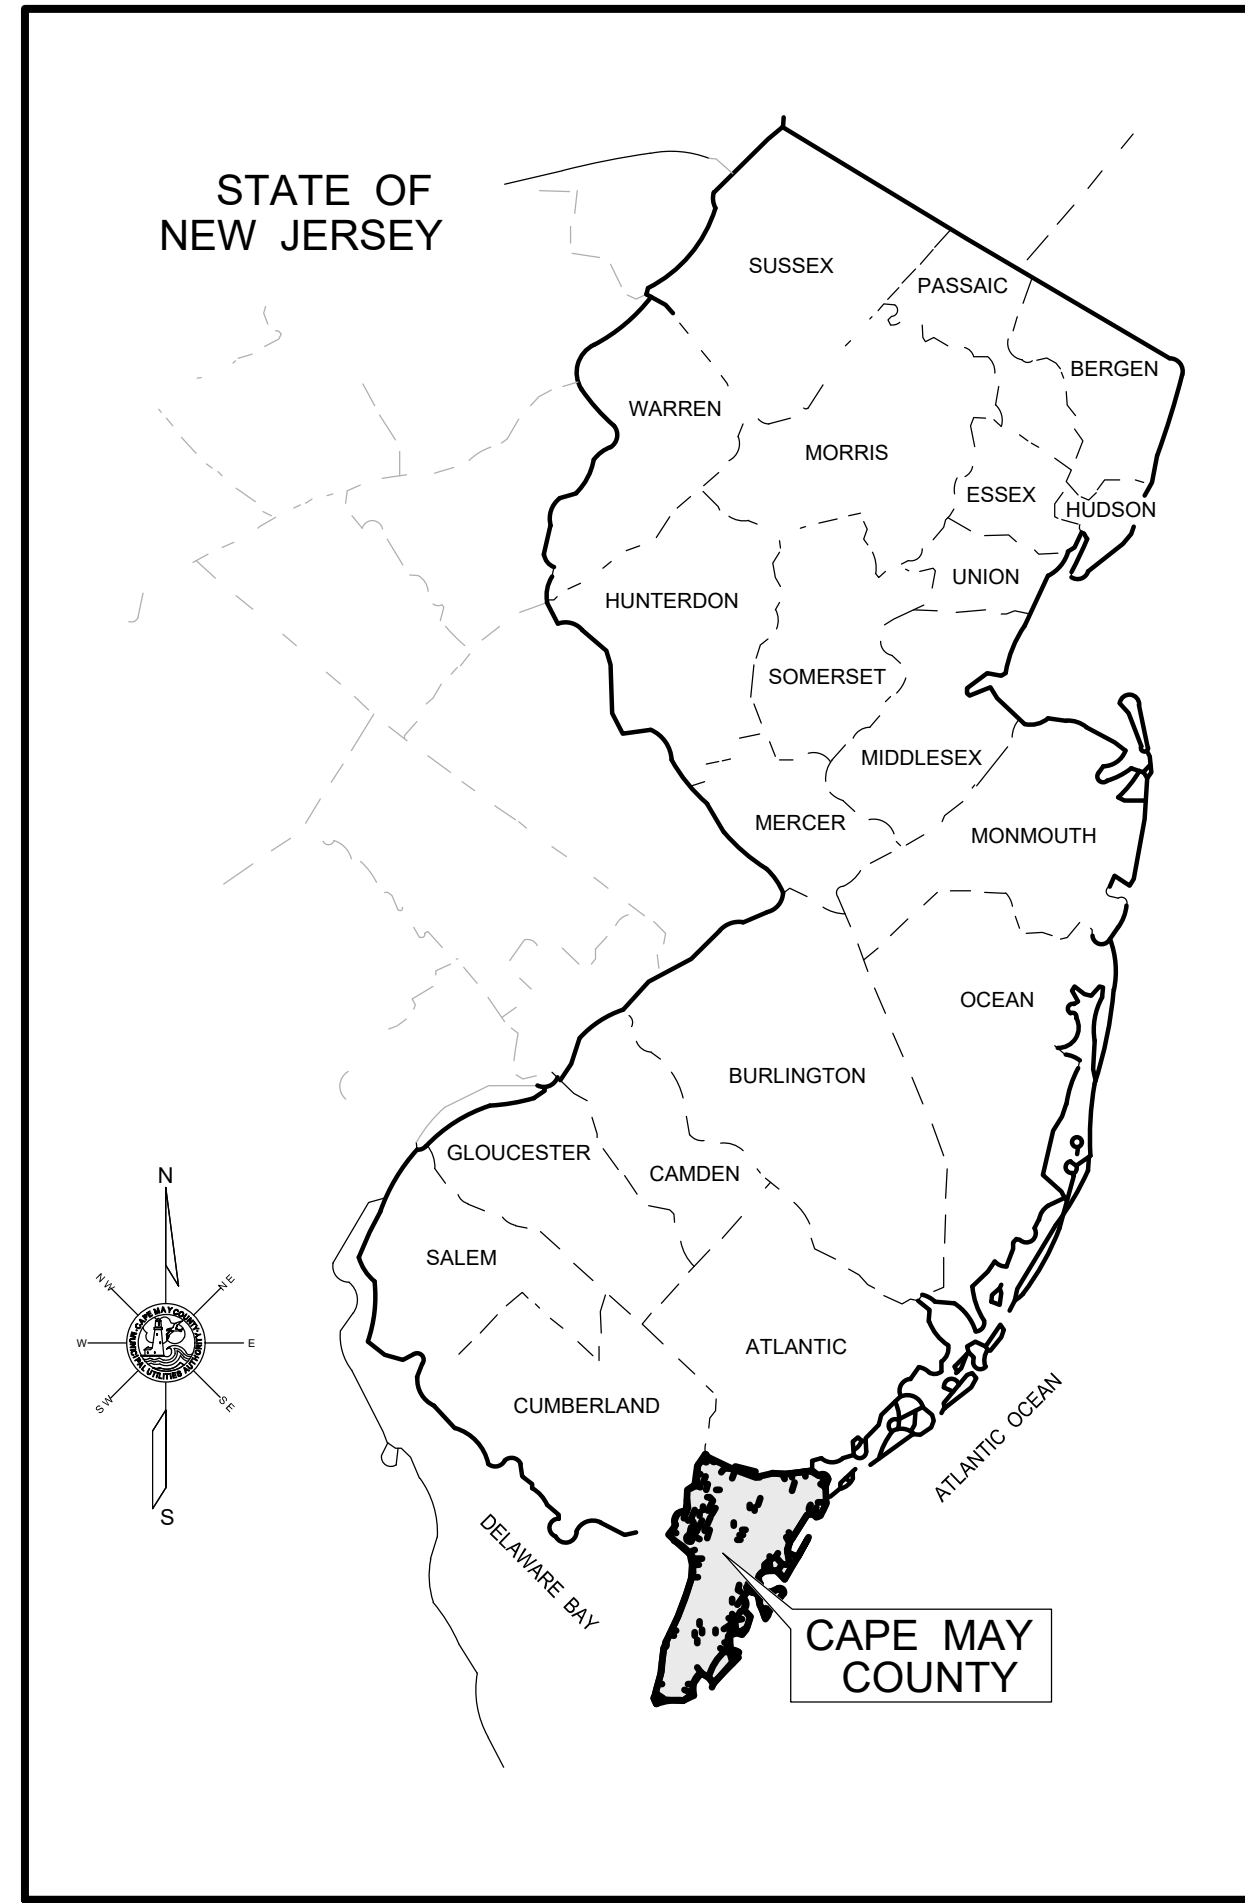

CAPE MAY COUNTY VICINITY MAP

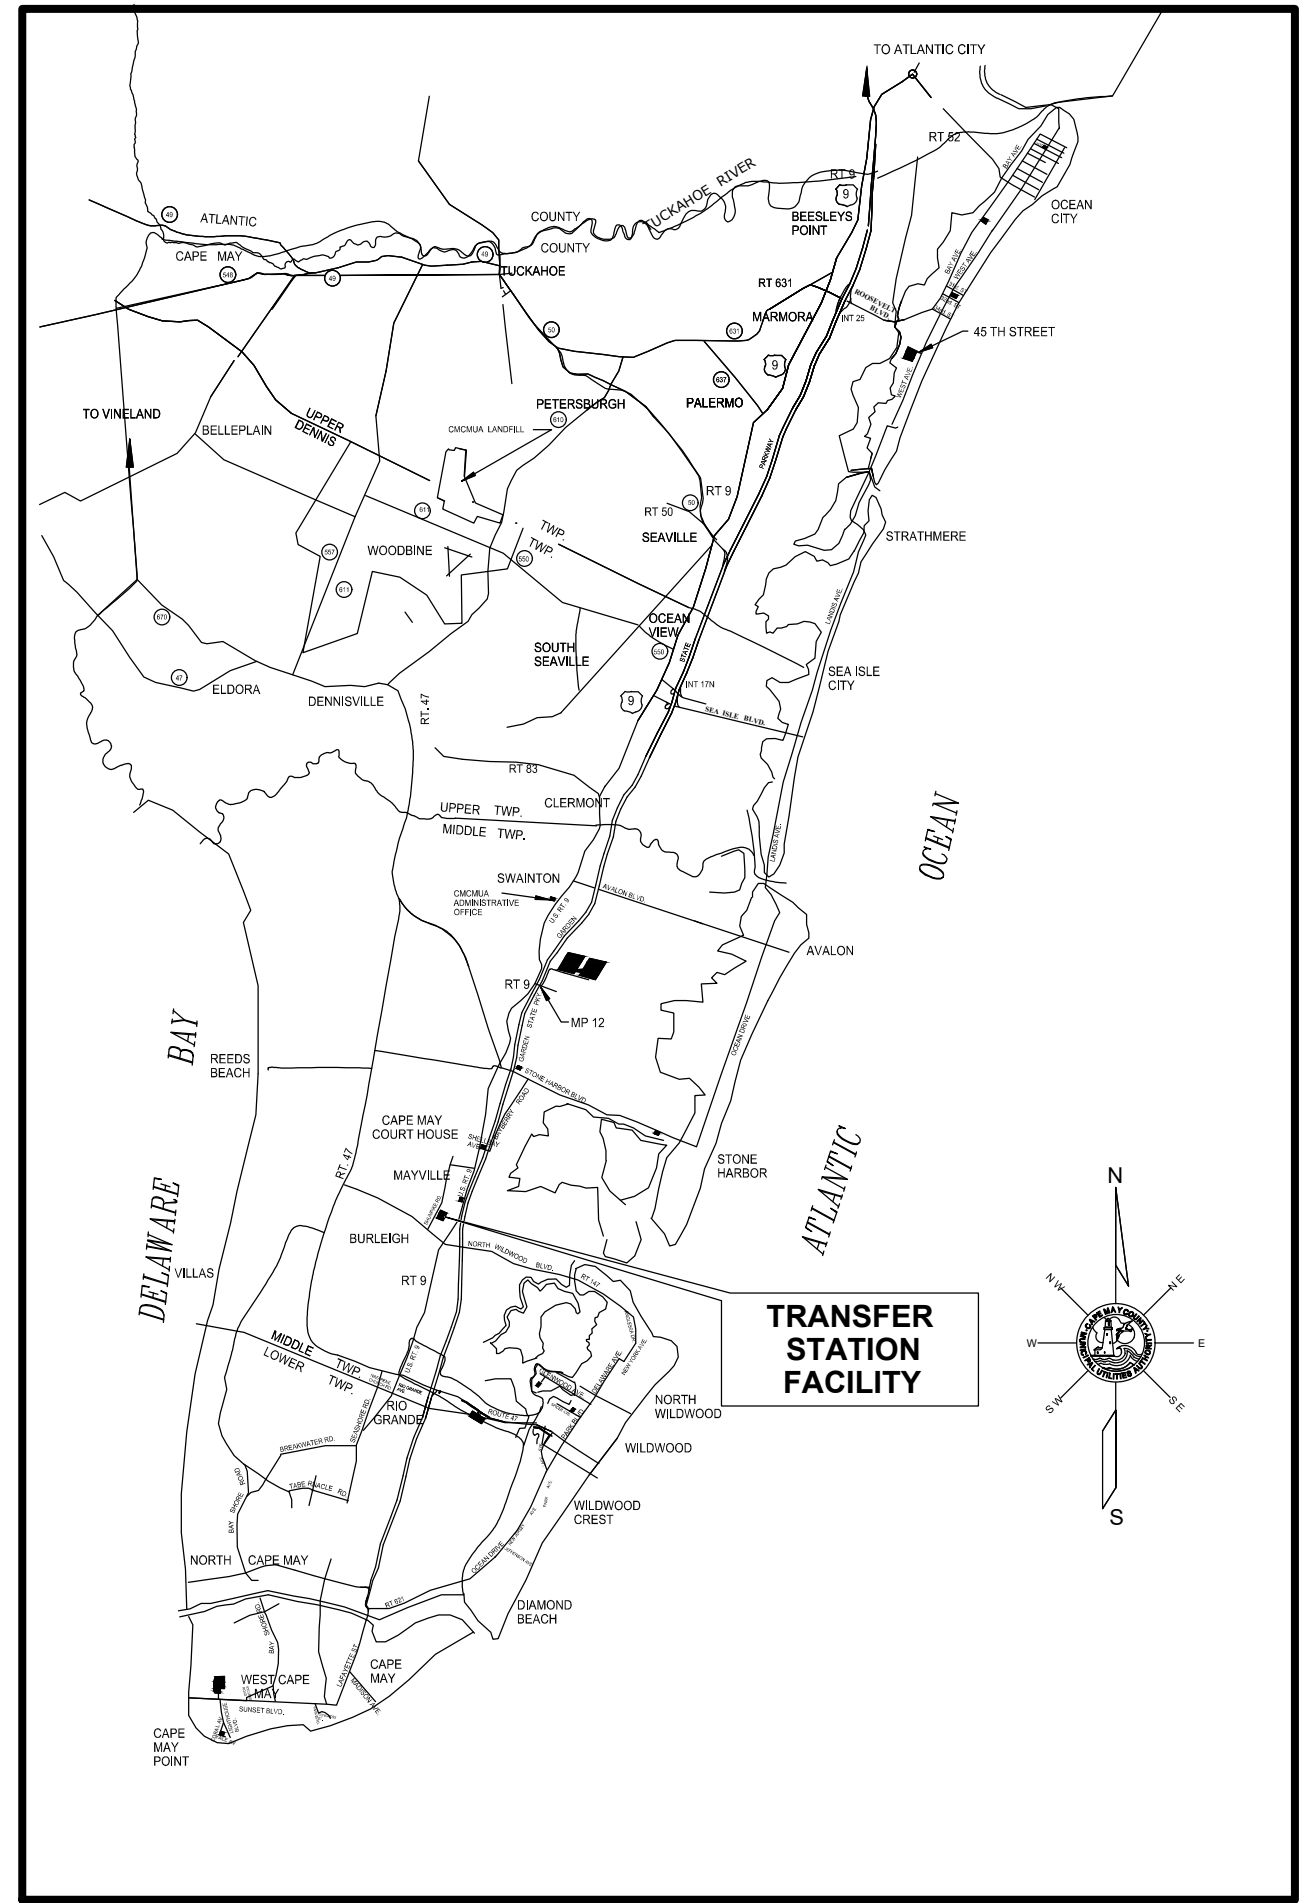

PROJECT VICINITY MAP

CAPE MAY COUNTY MUNICIPAL UTILITIES AUTHORITY

CAPE MAY COUNTY, NEW JERSEY

LIST OF DRAWINGS

1. TITLE SHEET
2. FLOOR PLAN
3. DETAILS, SECTIONS & NOTES
4. DETAILS, SECTIONS & NOTES

AUTHORITY MEMBERS

GEORGE W. BETTS, CHAIRMAN

RICHARD RIXEY, VICE CHAIRMAN  
 PATRICIA A. CALLINAN, MEMBER  
 CAROL L. SADUK, MEMBER

WILLIAM G. BURNS Jr., MEMBER  
 CARL H. GROON, MEMBER  
 CAROL A. HEENAN, MEMBER

JOSEPH V. RIZZUTO, EXECUTIVE DIRECTOR  
 THOMAS J. La ROCCO, P.E., CHIEF ENGINEER

	REVISION    DATE    DESCRIPTION    APPD		
	TRANSFER STATION MIDDLE BAY FLOOR AND PUSHWALL REHABILITATION		
	CAPE MAY COUNTY MUNICIPAL UTILITIES AUTHORITY <small>P.O. BOX 610 CAPE MAY COURT HOUSE NEW JERSEY 08210</small>		
	DESIGN: TJL	DRAWN: MMF	PROJECT NO.: TS-21-22
CHECKED: TJL	APPROVED: TJL	SCALE: NOT TO SCALE	
DATE:		DATE: APRIL 2022	
THOMAS J. LaROCCO PROFESSIONAL ENGINEER <small>N.J. LIC. NO. 30239</small>		<b>TITLE SHEET</b>	DRAWING NO. 1 OF 4