


PROPOSED PARTIAL FLOOR PLAN
1" = 10'

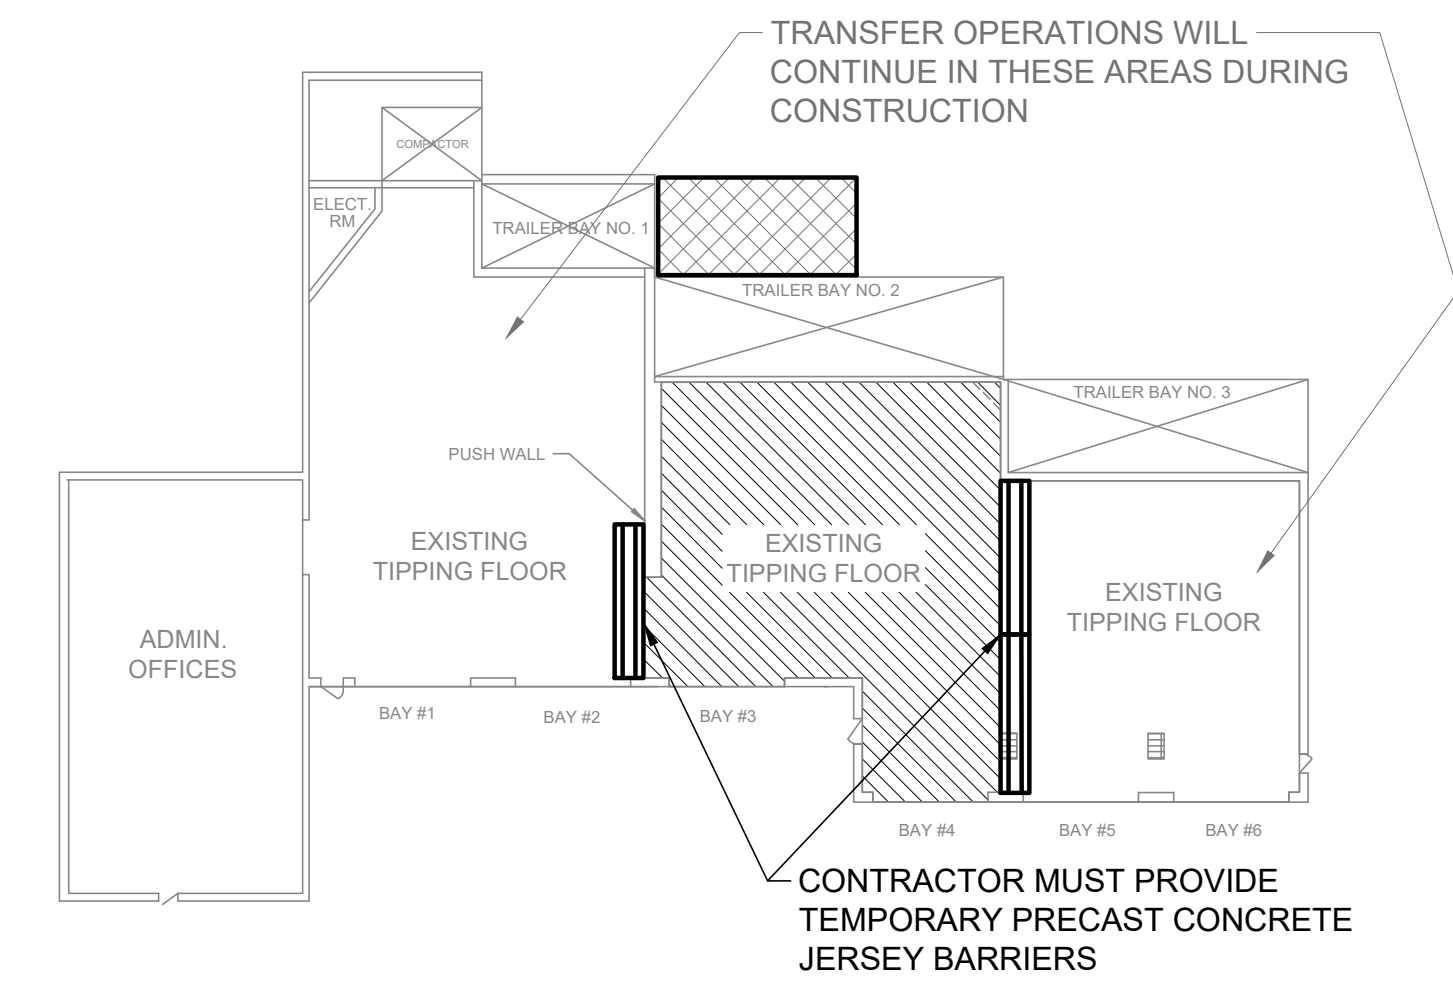

KEY PLAN
1" = 30'

LEGEND

- BENCH MARK ELEVATION
- 6" DRAIN
- EXISTING BURIED UTILITY
- PROPOSED FLOOR CONTOUR
- HIGH POINT
- LOW POINT
- FLOW DIRECTION
- 8" CONCRETE FILLED PIPE BOLLARD
- LIMITS OF TIPPING FLOOR SLAB REHABILITATION
- LIMITS OF EXTERIOR SLAB REPLACEMENT
- MIDDLE BAY WORK AREA

NOTES:

1. THE CONTRACTOR MUST COMPLETE THE WORK OF THIS CONTRACT WHILE TRANSFER STATION OPERATIONS ARE ON GOING WITHIN THE ADJACENT BAYS. THE CONTRACTOR SHALL BE RESPONSIBLE FOR INSTALLING AND REMOVING TEMPORARY CONCRETE JERSEY BARRIERS WHERE SHOWN TO PROVIDE A SEPARATION FROM ONGOING OPERATIONS.
2. DEMOLITION DEBRIS INCLUDING STEEL PLATES, REBAR AND CONCRETE MAY BE STOCKPILED AT A LOCATION ON THE TRANSFER STATION PROPERTY, AS DESIGNATED BY THE OWNER, AT NO ADDITIONAL DISPOSAL COST TO THE CONTRACTOR. ALL OTHER WASTE PRODUCTS MUST BE DISPOSED OF BY THE CONTRACTOR AT HIS EXPENSE, IN ACCORDANCE WITH THE SPECIFIED WASTE DISPOSAL PROCEDURE.
3. CONCRETE FLOOR SLAB REPLACEMENT AND REHABILITATION MUST BE DONE SO THAT THE TOP OF FINISHED CONCRETE MEETS THE PROPOSED FLOOR CONTOURS SHOWN, AS WELL AS THE SURROUNDING TOP OF CONCRETE ELEVATIONS.
4. ALL DIMENSIONS SHOWN ARE APPROXIMATE. THE CONTRACTOR IS RESPONSIBLE FOR VERIFYING ALL DIMENSIONS IN THE FIELD.
5. NO PHYSICAL WORK MAY BEGIN ON-SITE UNTIL ON OR AFTER OCTOBER 15, 2022.

	REVISION DATE DESCRIPTION APPD		
	TRANSFER STATION MIDDLE BAY FLOOR AND PUSHWALL REHABILITATION		
CAPE MAY COUNTY MUNICIPAL UTILITIES AUTHORITY P.O. BOX 610 CAPE MAY COURT HOUSE NEW JERSEY 08210			
DESIGN: TLR	DRAWN: MMF	PROJECT NO. : TS-21-22	SCALE: AS SHOWN
CHECKED: TLR	APPROVED: TLR	DATE: APRIL 2022	
DATE: THOMAS J. LaROCCO PROFESSIONAL ENGINEER N.J. LIC. NO. 30239		FLOOR PLAN	DRAWING NO. 2 OF 4