



Existing Pump Configuration
Plan View

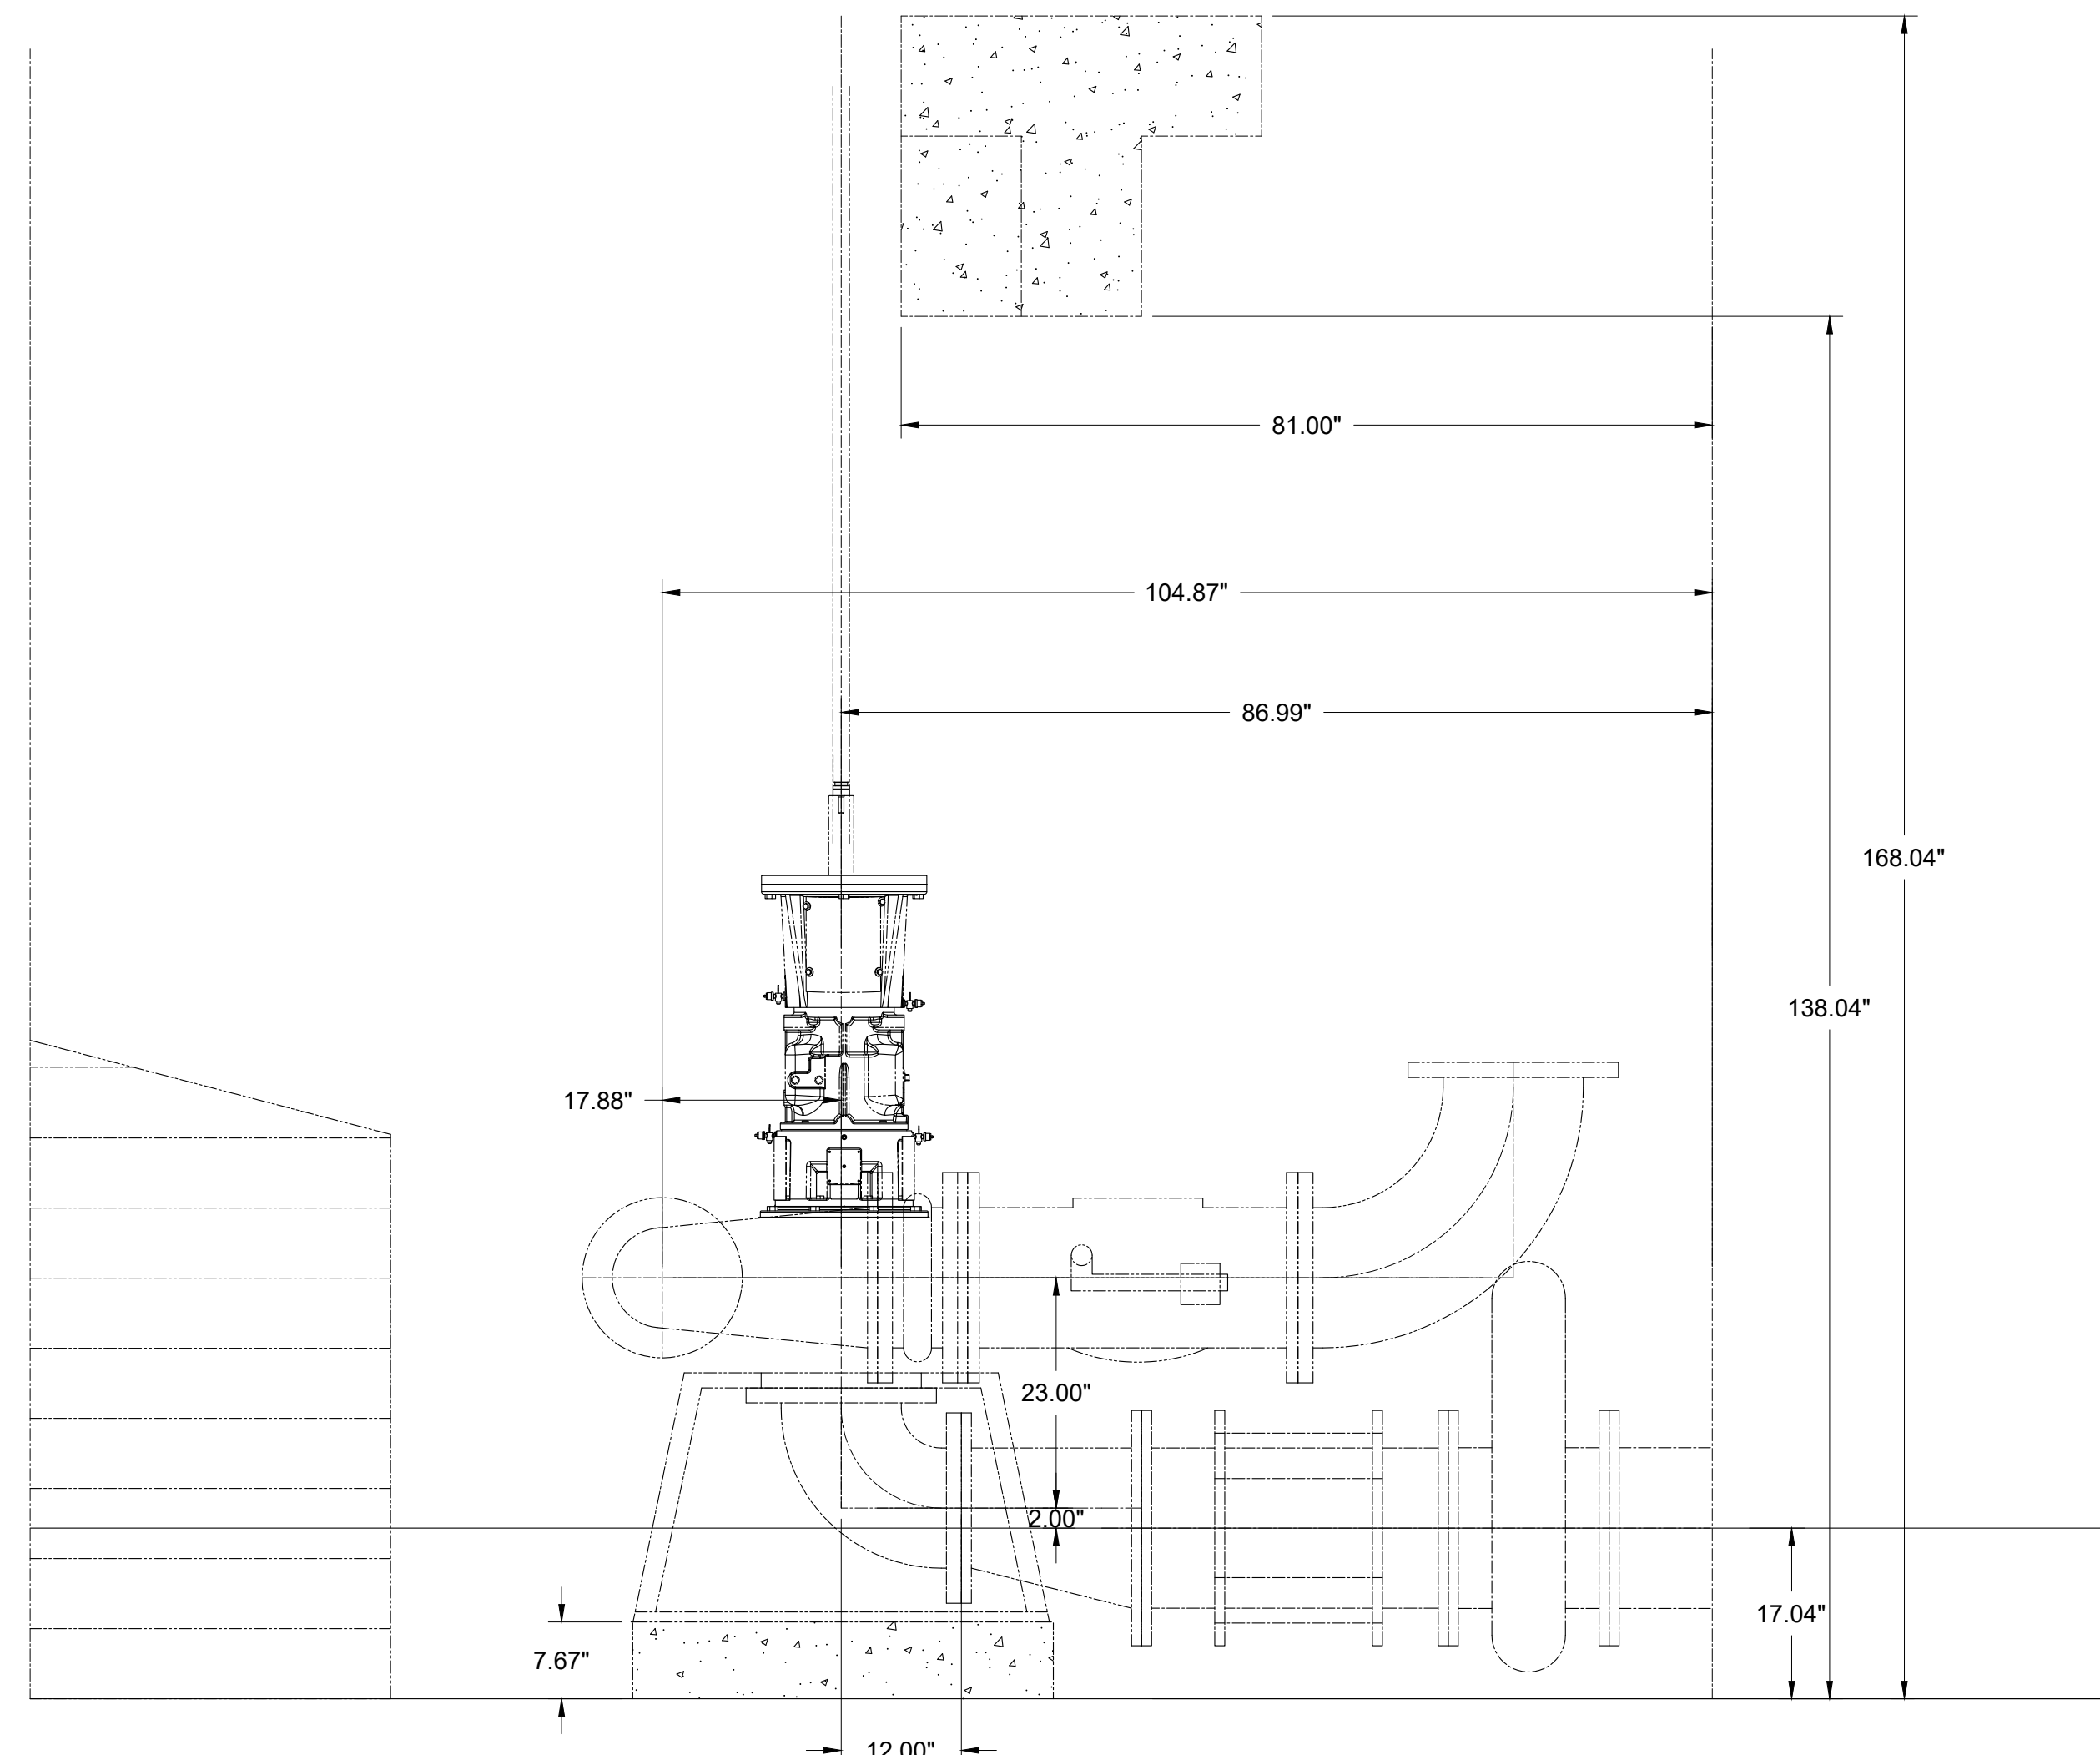

Existing Pump Configuration
Section View
(Three 3 Location Pump 1, 2 and 3)

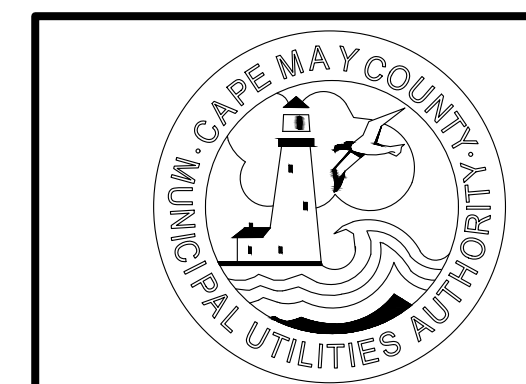

DATE:
THOMAS J. LaROCCO
PROFESSIONAL ENGINEER
N.J. LIC. NO. 30239

REVISION	DATE	DESCRIPTION	APPD
WILDWOOD LOWER REGION 10th STREET PUMP STATION PUMP REPLACEMENT			
CAPE MAY COUNTY MUNICIPAL UTILITIES AUTHORITY			
P.O. BOX 810 CAPE MAY COURT HOUSE		NEW JERSEY 08210	
DESIGN: GEHR	DRAWN: GEHR	PROJECT NO.: WU-EQUIP-09-22	SCALE: 3/4" = 1'-0"
CHECKED: T.J.L.	APPROVED: T.J.L.	DATE: APRIL 2022	
EXISTING GENERAL ARRANGEMENT PLAN			DRAWING NO. 1 OF 2