



**Appendix A-3**

**Well Site Plan and Leachate Sump Schematic**

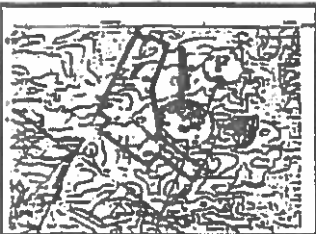

USGS WOODCOCK QUADRANGLE  
AREA MAP  
NO SCALE

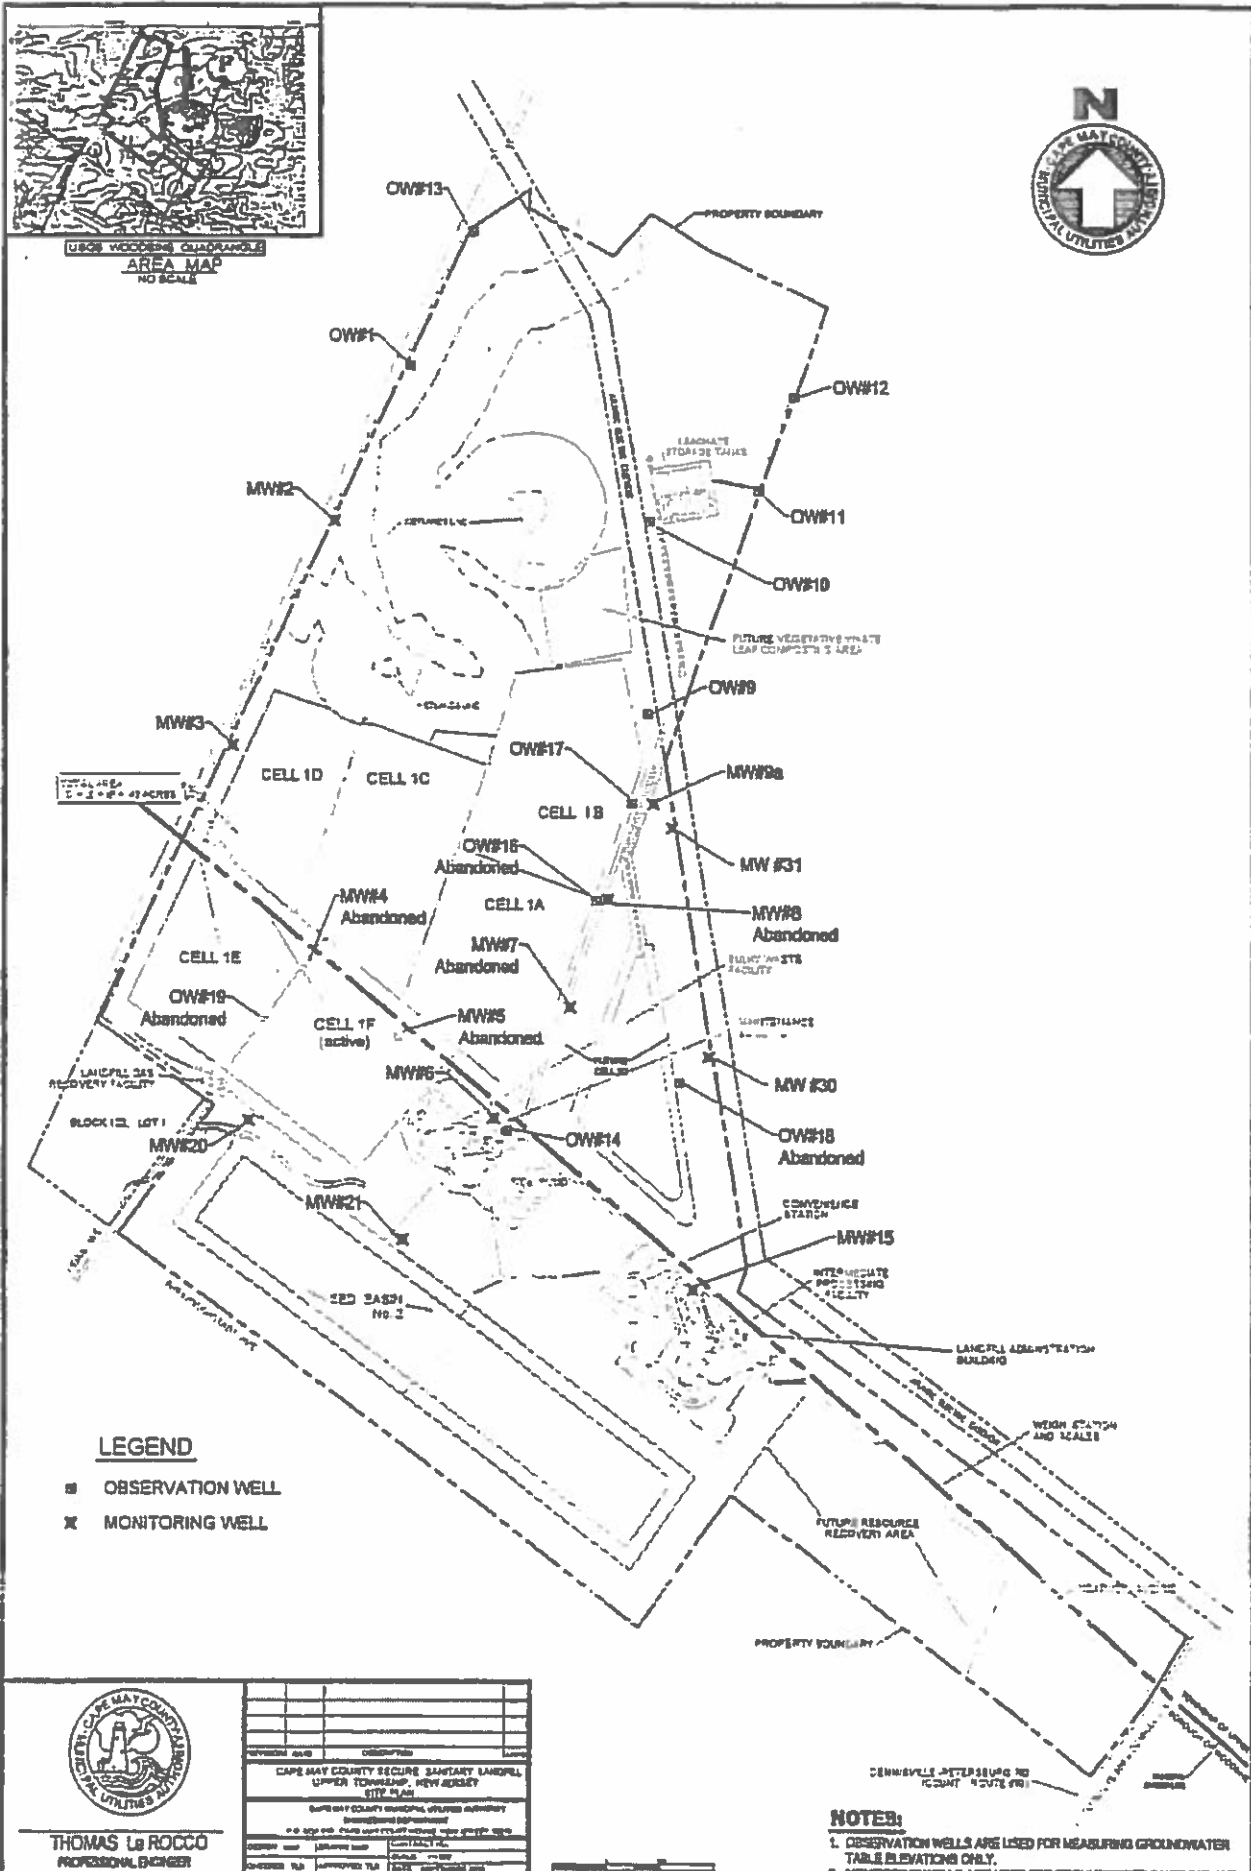

**LEGEND**


- OBSERVATION WELL
- ✕ MONITORING WELL



THOMAS La ROCCA  
PROFESSIONAL ENGINEER

PROJECT NO.	DATE
DESCRIPTION	SCALE
CAPE MAY COUNTY SECURE SANITARY LANDFILL UPPER TOWNSHIP, NEW JERSEY SITY PLAN	
CAPE MAY COUNTY MUNICIPAL UTILITIES AUTHORITY Engineering Department	
DESIGNED BY	DATE
CHECKED BY	DATE
APPROVED BY	DATE

**NOTES:**  
1. OBSERVATION WELLS ARE USED FOR MEASURING GROUNDWATER TABLE ELEVATIONS ONLY.

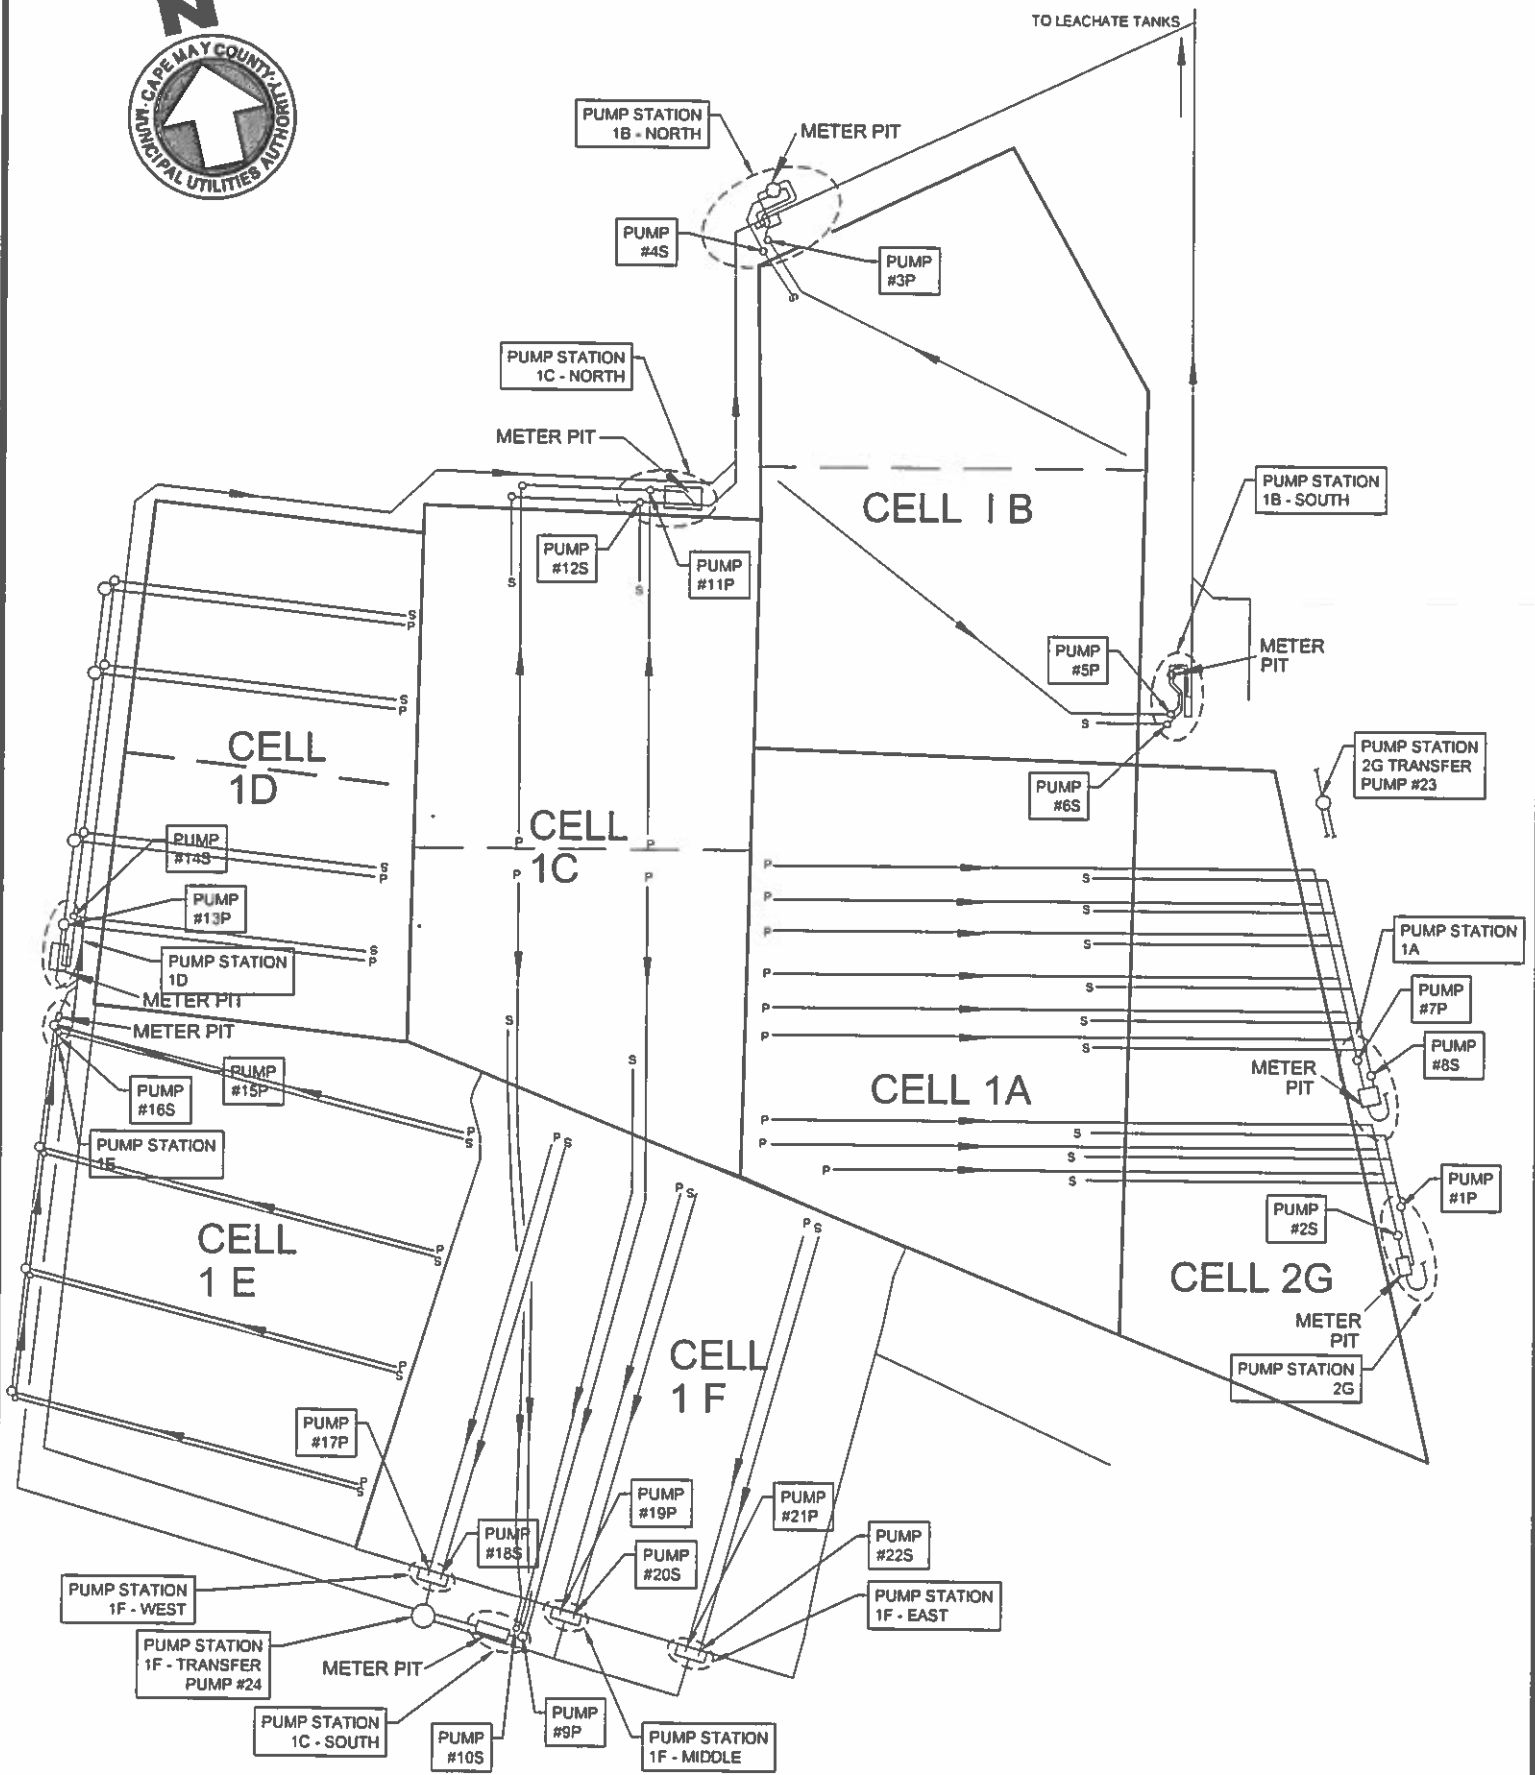

**LEACHATE PUMP STATION SCHEMATIC**

NOT TO SCALE