
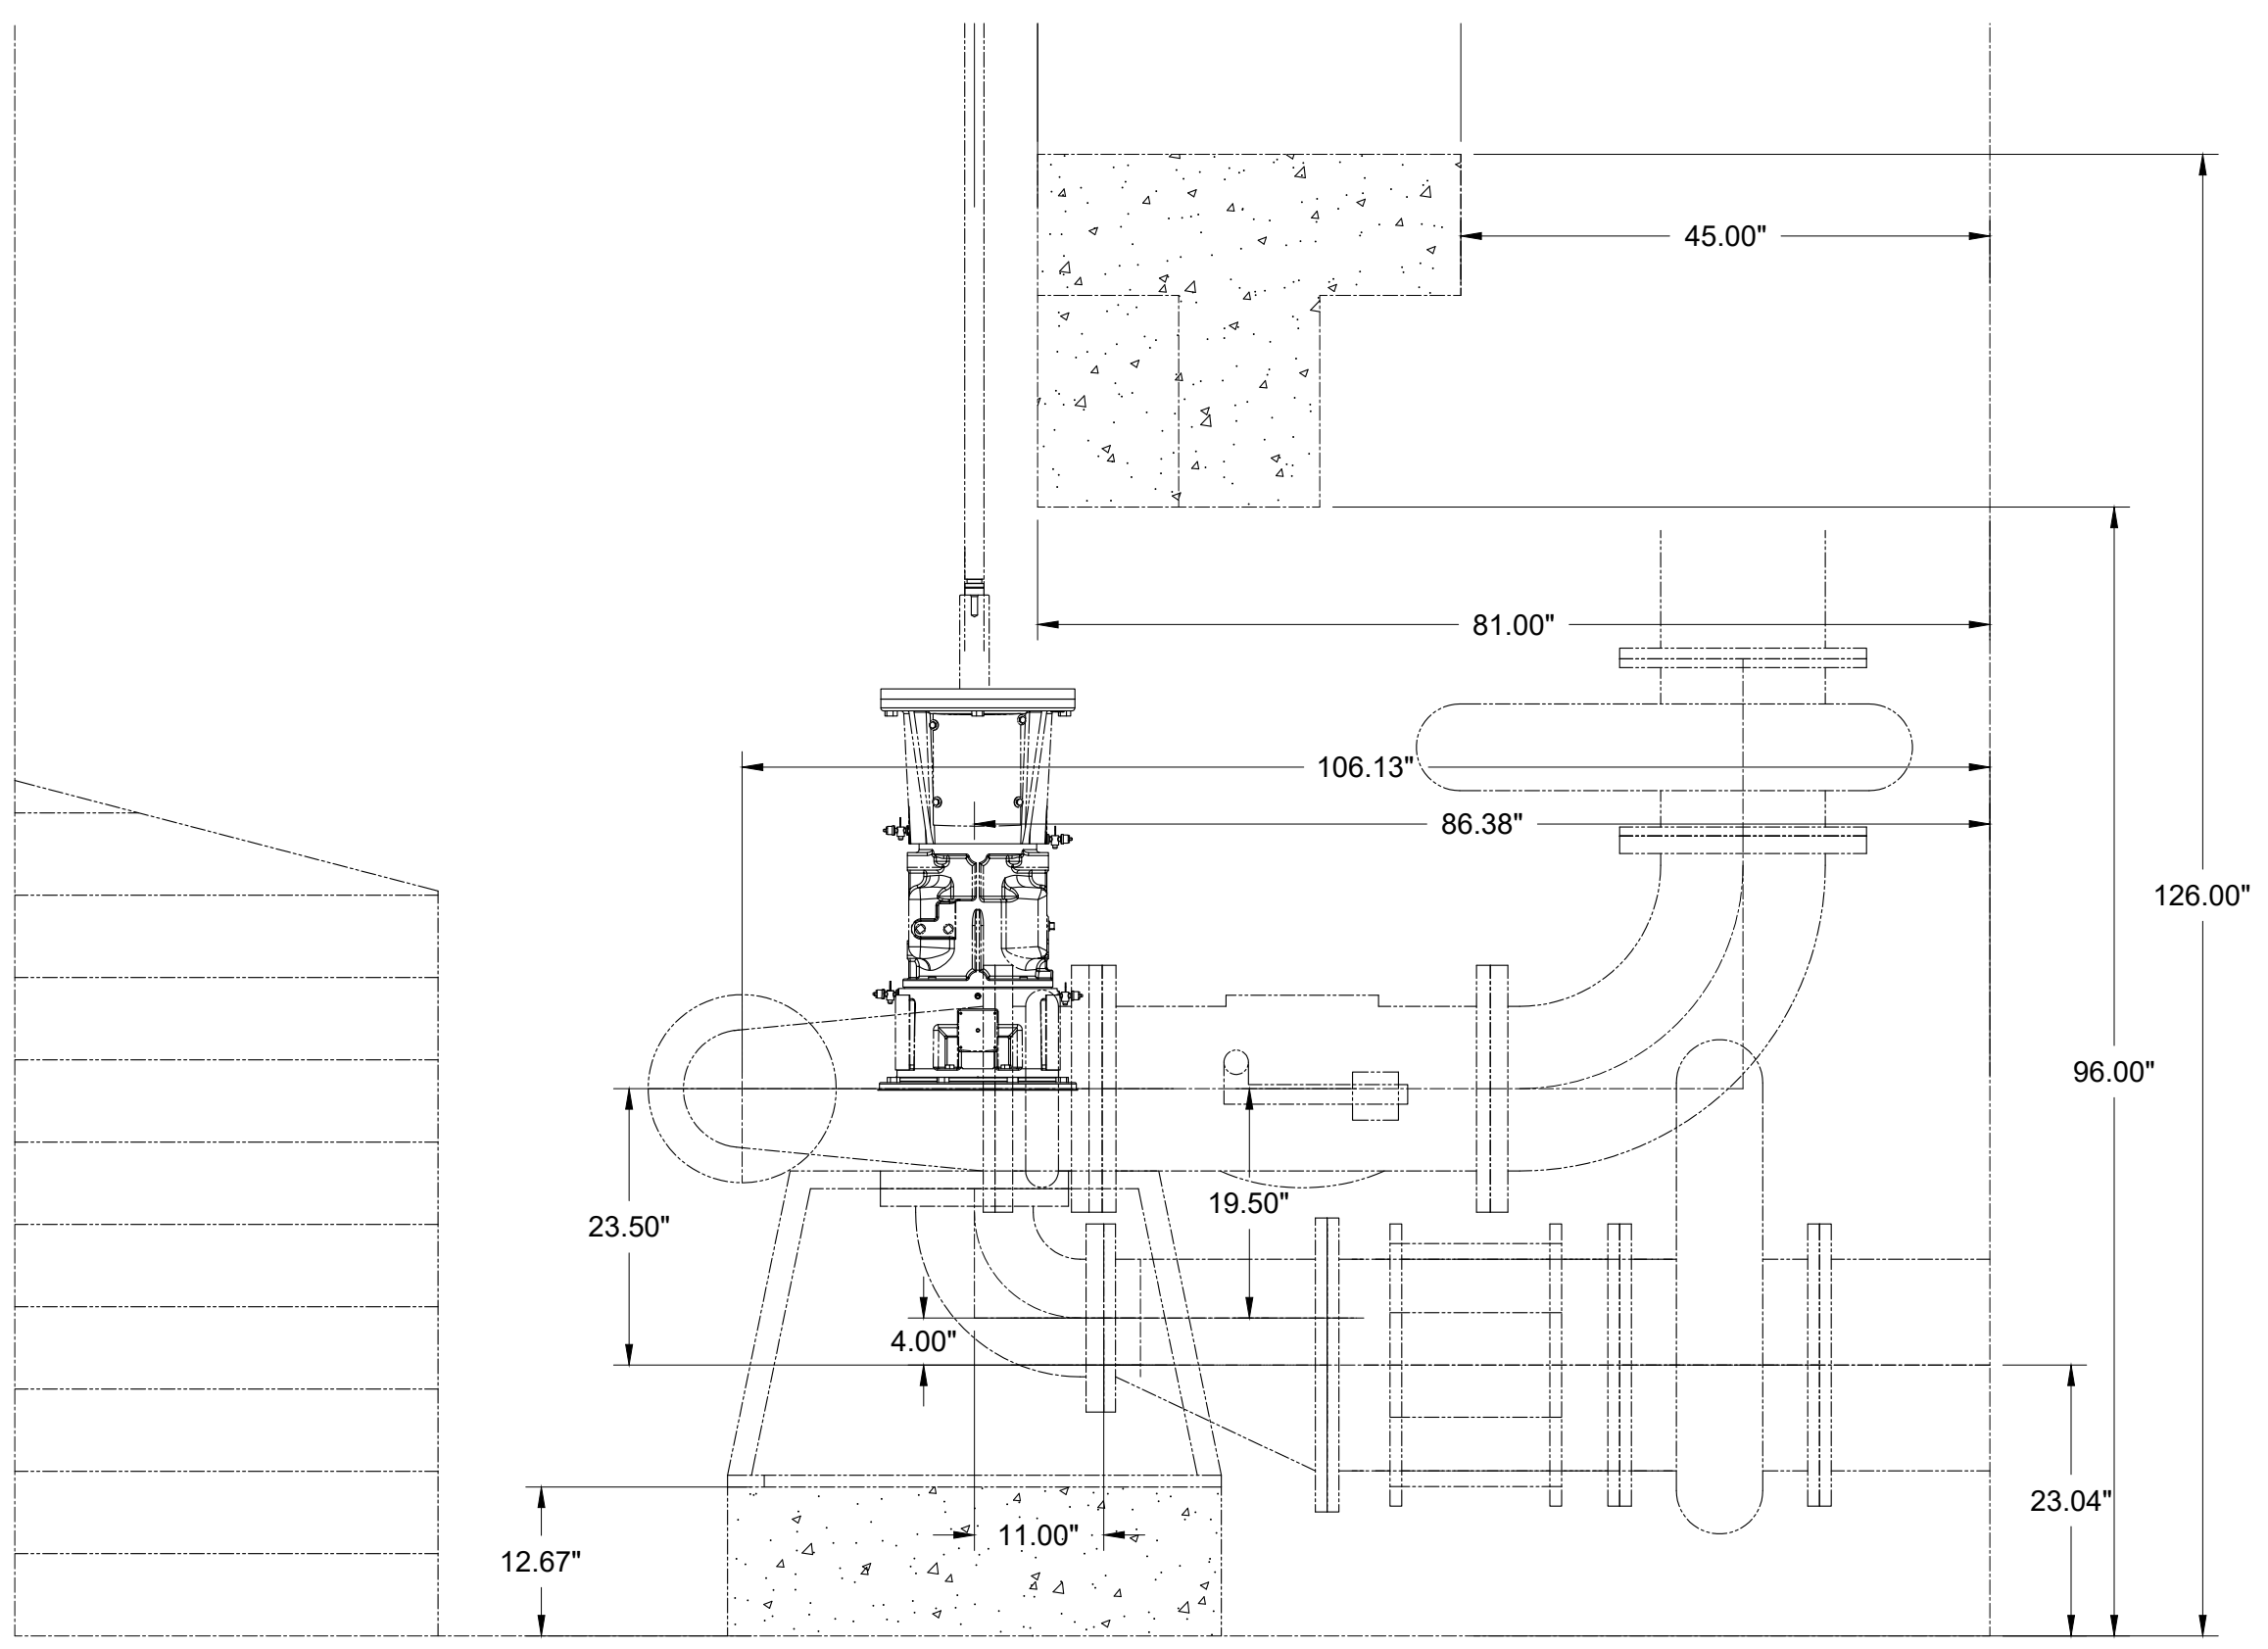


Existing Pump Configuration  
Plan View

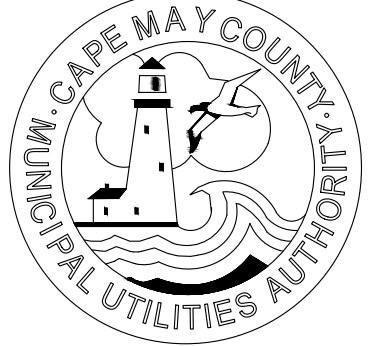

Existing Pump Configuration  
Section View  
(Three 3 Location Pump 1, 2 and 3)

	WILDWOOD LOWER REGION ROSEMARY AVENUE PUMP STATION PUMP REPLACEMENT		
	<b>CAPE MAY COUNTY</b> <b>MUNICIPAL UTILITIES AUTHORITY</b> <small>P.O. BOX 810 CAPE MAY COURT HOUSE NEW JERSEY 08210</small>		
DESIGN: GEHR CHECKED: T.J.L.	DRAWN: GEHR APPROVED: T.J.L.	PROJECT NO.: WI-EQUIP-09-22 SCALE: 3/4" = 1'-0" DATE: April 2022	DRAWING NO. 1 OF 2
THOMAS J. LaROCCO PROFESSIONAL ENGINEER N.J. LIC. NO. 30239			EXISTING GENERAL ARRANGEMENT PLAN