


WEST AVE &
46TH ST
OCEAN CITY

PLAN: STREET LEVEL
SCALE: 1/4" = 10'

LIMITS OF
CONC SIDEWALK
REPLACEMENT

46TH ST

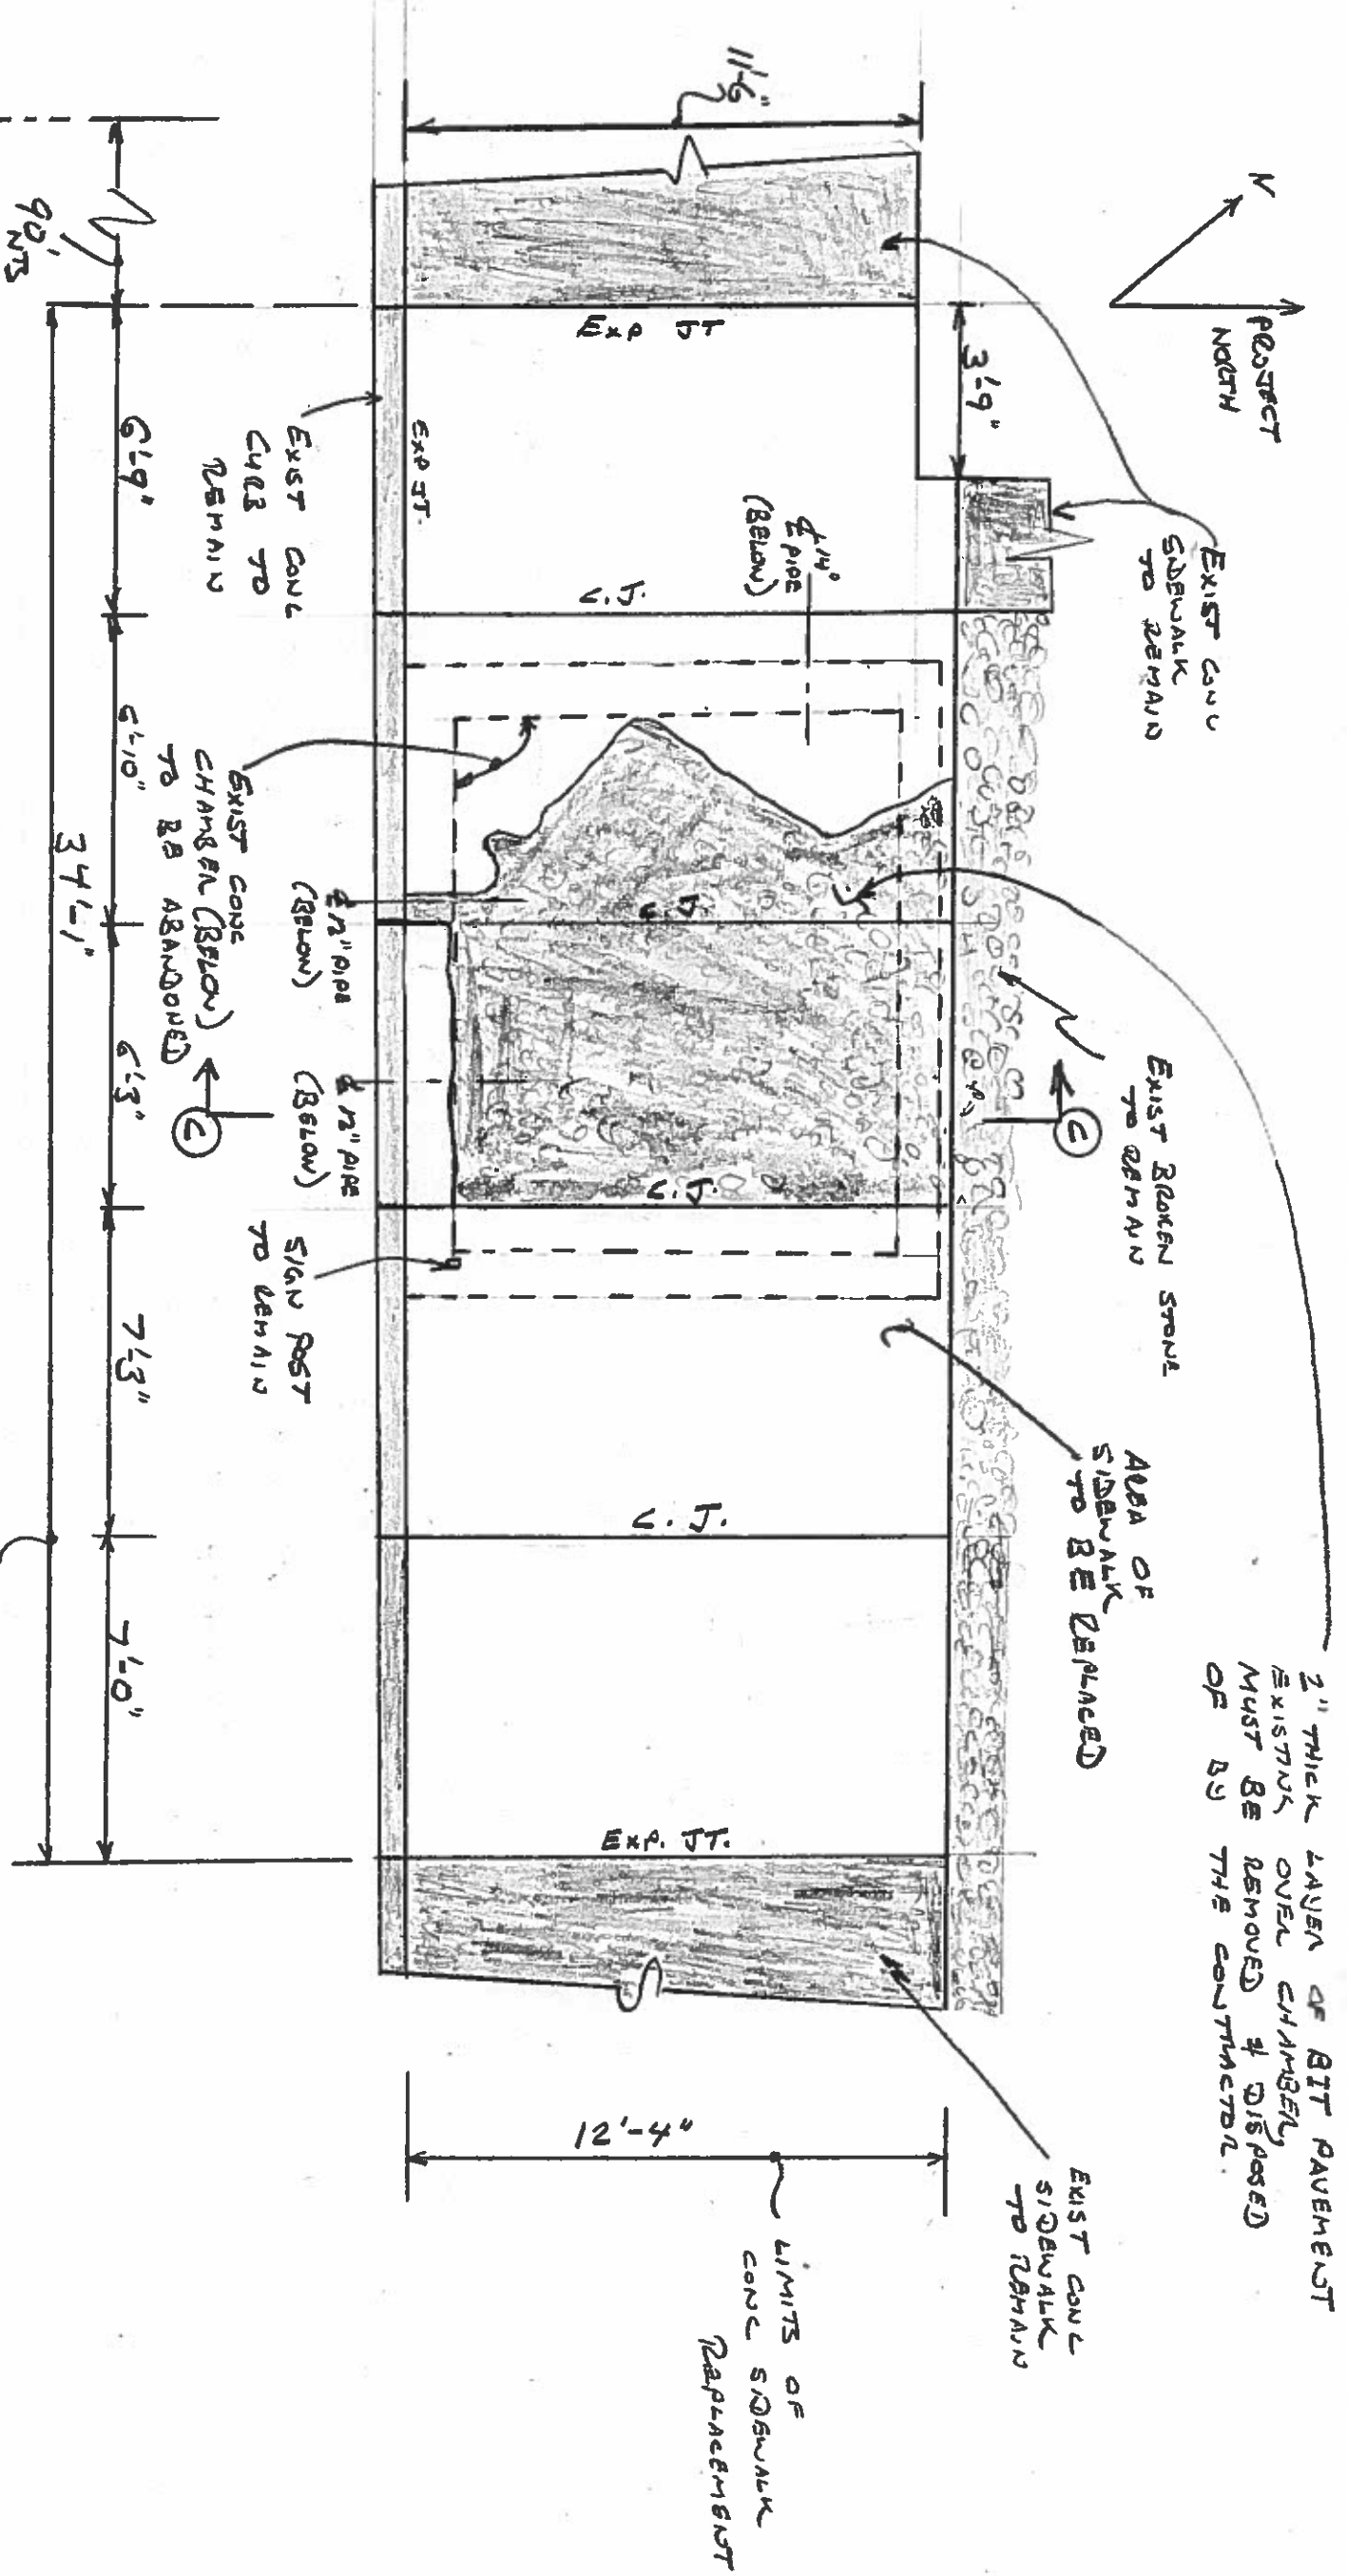

2" THICK LAYER OF BIT PAVEMENT
EXISTING OVER CHAMBER
MUST BE REMOVED & DISPOSED
OF BY THE CONTRACTOR.

LIMITS OF
CONC SIDEWALK
REPLACEMENT

	46 TH STREET
	CHAMBER ABANDONMENT
T.J.L./M THOMAS J. LAROCO PROFESSIONAL ENGINEER LICENSE NO. 11,328 EXPIRES 12/31/2025	SK-3.1
	PLAN